


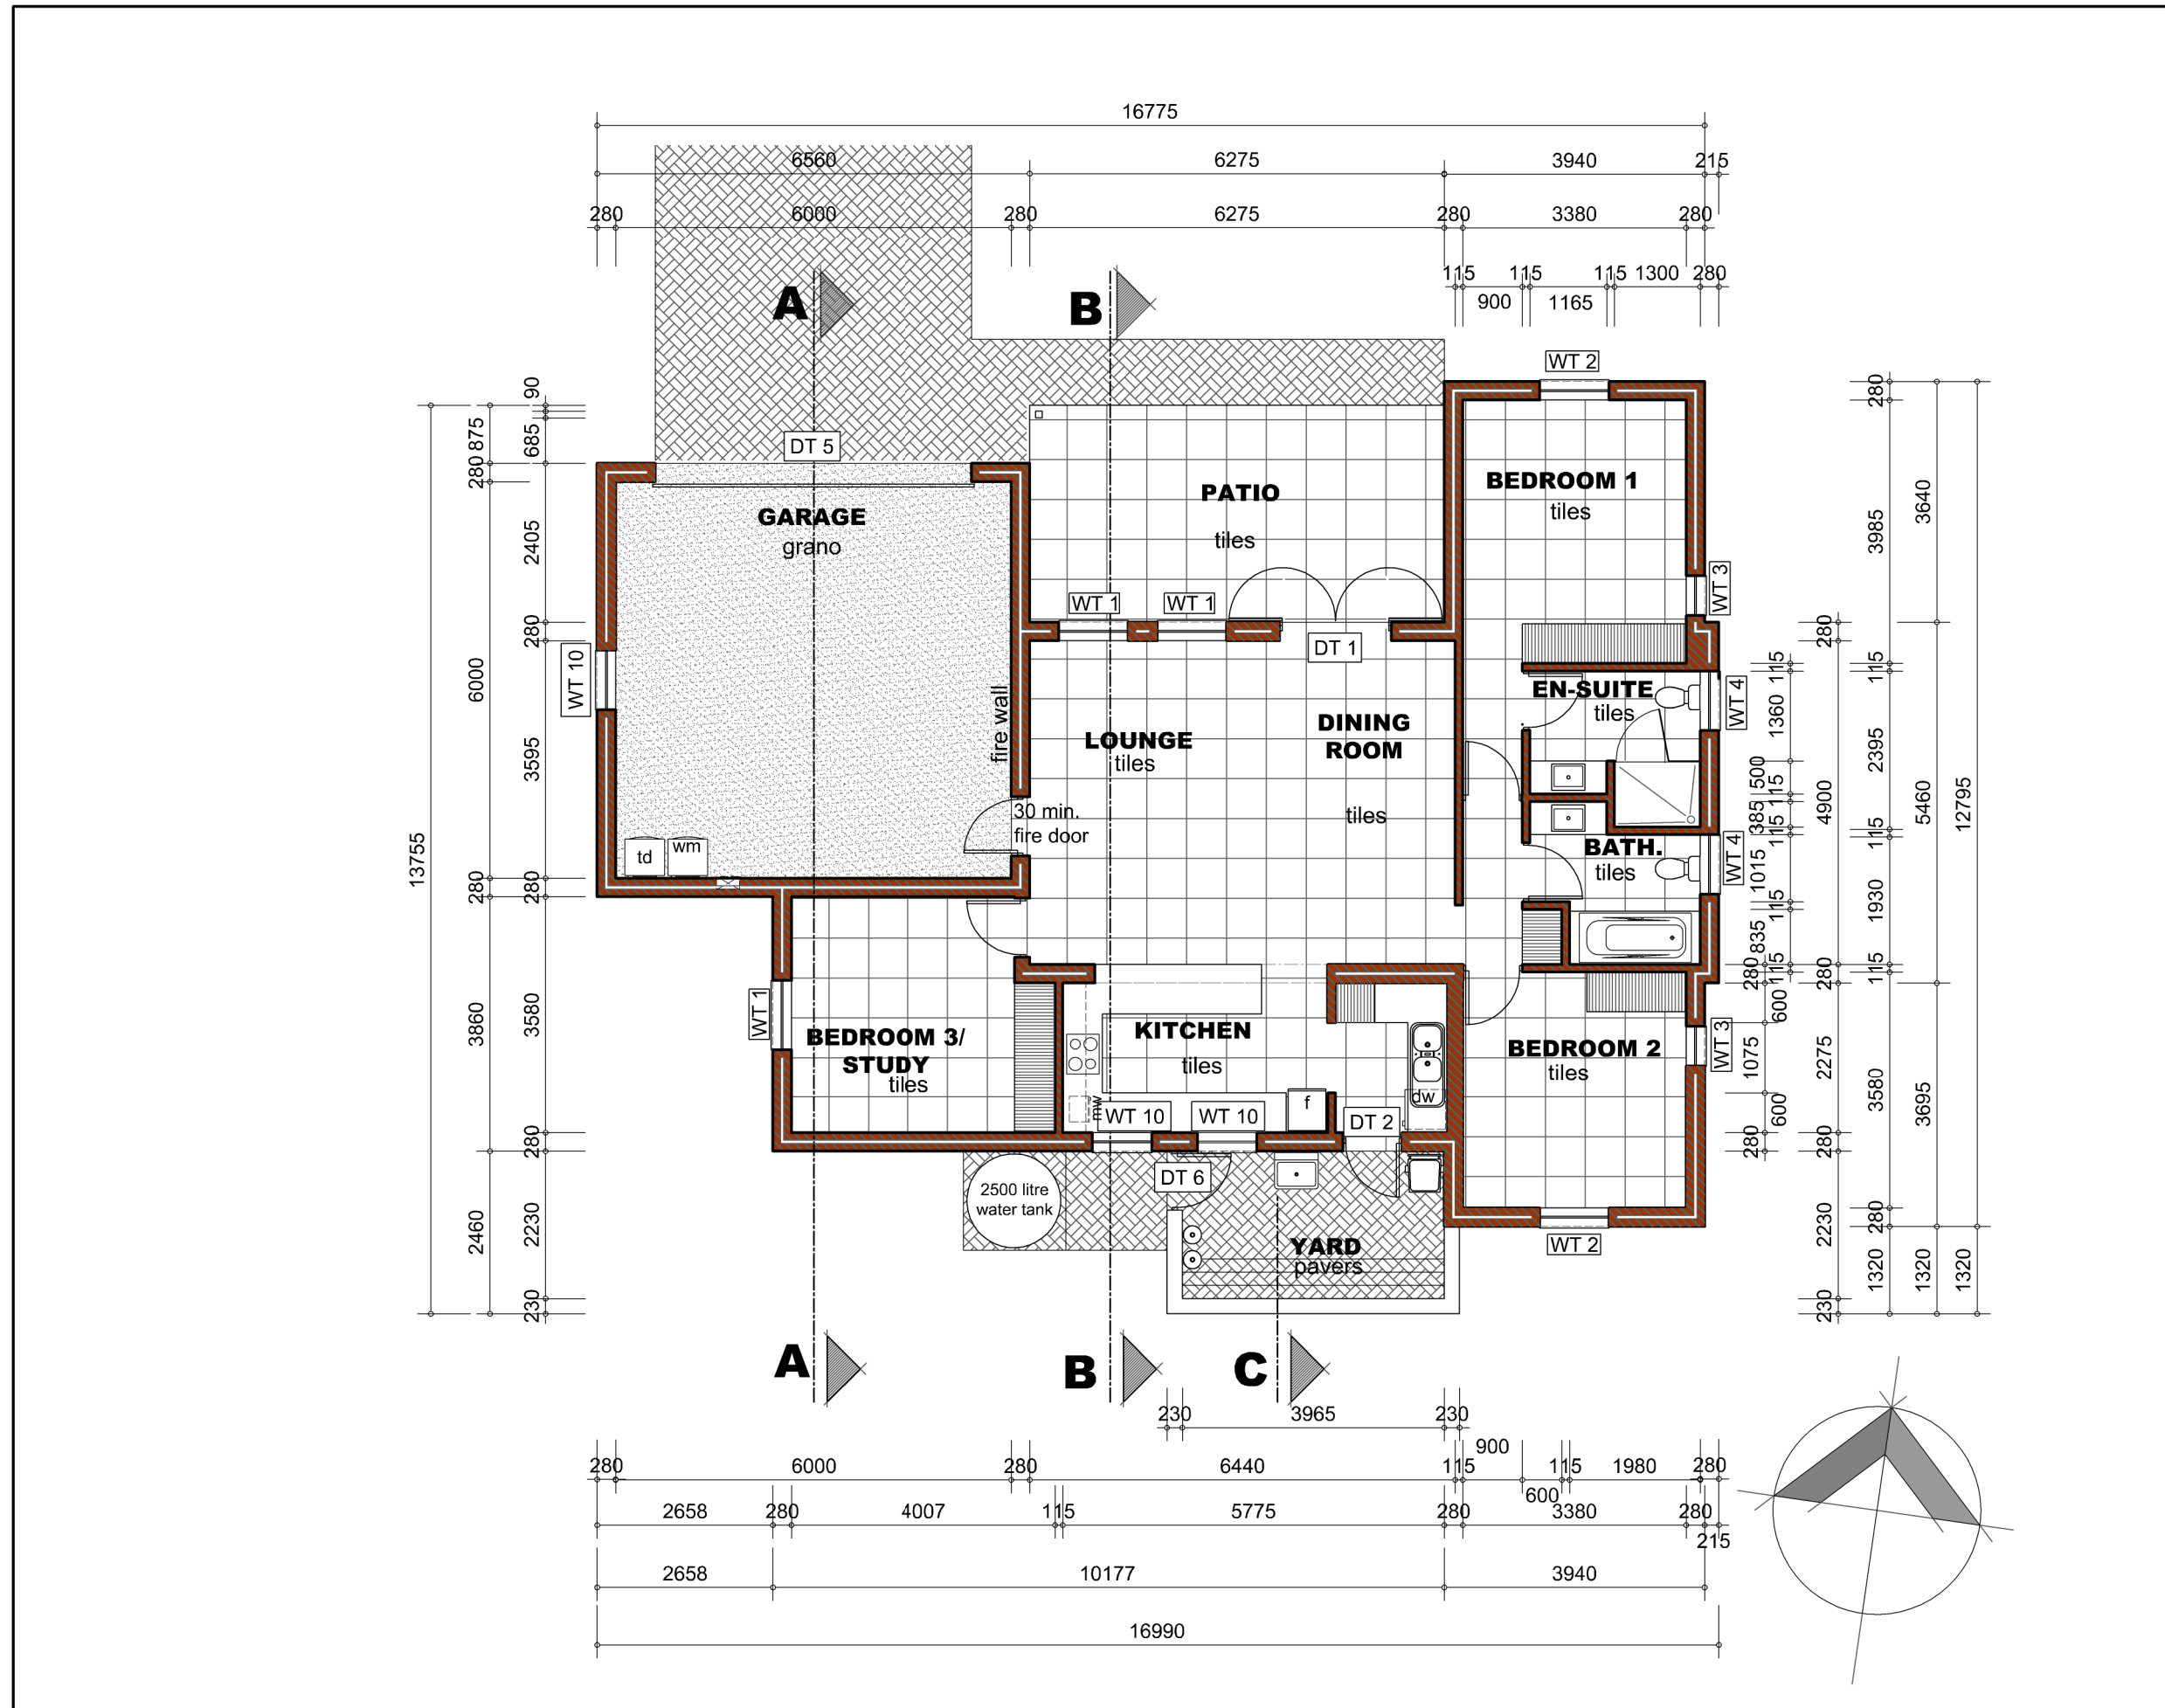

| datum    | beskrywing  | hersien  |
|----------|-------------|----------|
| date     | description | revision |
| 13/07/22 |             |          |
|          |             |          |
|          |             |          |
| AREAS:              |                      |
|---------------------|----------------------|
| House:              | 160.00m <sup>2</sup> |
| Covered Stoep:      | 20.60m <sup>2</sup>  |
| TOTAL COVERED AREA: | 180.60m <sup>2</sup> |
| Open Yard:          | 10.60m <sup>2</sup>  |
| Erf Area:           | .....m <sup>2</sup>  |
| Coverage:           | ....%                |

|                      |
|----------------------|
| CLIENT:              |
| TYPE 10B             |
| SKETCH PLAN          |
| FOR INFORMATION ONLY |
| FOR CONSTRUCTION     |

|                      |
|----------------------|
| SKETCH PLAN          |
| FOR INFORMATION ONLY |
| FOR CONSTRUCTION     |

TAKE NOTE:  
DIMENSIONS SCALED OFF THE DRAWINGS ARE NOT VALID. ALL DRAWINGS AND DIMENSIONS MUST BE CHECKED ON SITE BEFORE ANY MATERIALS ARE ORDERED OR BUILDING WORK COMMENCES. ANY DISCREPANCIES BETWEEN DRAWINGS AND QUERIES MUST BE DIRECTED TO THE ARCHITECT FOR APPROVAL. COPYRIGHT OF THESE DRAWINGS IS PROTECTED AND RESERVED IN TERMS OF THE ARCHITECTS ACT 35 OF 1970 AND THE COPYRIGHT ACT 98 OF 1978 AND ANY UNAUTHORIZED INFRINGEMENT THEREOF OR REPRODUCTION WILL BE UNLAWFUL. THE AUTHOR'S RIGHTS ARE RESERVED.



**PROFESSIONAL ARCHITECT**  
KAREN NEL  
09:40 AM (Africa/Johannesburg) on 12 Apr 2022



|                              |         |                     |                     |            |       |                |                |
|------------------------------|---------|---------------------|---------------------|------------|-------|----------------|----------------|
| Projek                       | Project | Tekening beskrywing | Drawing Description | Datum      | Date  | Projek nommer  | Project Number |
| ELLENRUST LIFESTYLE VILLAGE: |         | PLAN                |                     | 15/07/2022 |       | 1733           |                |
| New Residence on Erf .....   |         |                     |                     | Skaal      | Scale | hersien        | Rev.           |
|                              |         |                     |                     | 1:100      |       |                |                |
|                              |         |                     |                     |            |       | Drawing Number | Drawing Number |
|                              |         |                     |                     |            |       | ....A3/02      |                |



125 Meade Street  
PO Box 845  
George 6530  
Tel. 044 874 2304/5  
Cell. 082 896 5647  
www.sdkarchitects.com  
info@sdkarchitects.com

Z:\PROJECTS\2017\1733 Silbaai Afteen-oord\Werktekeninge\Master Plans\Type 10B Master.dwg