


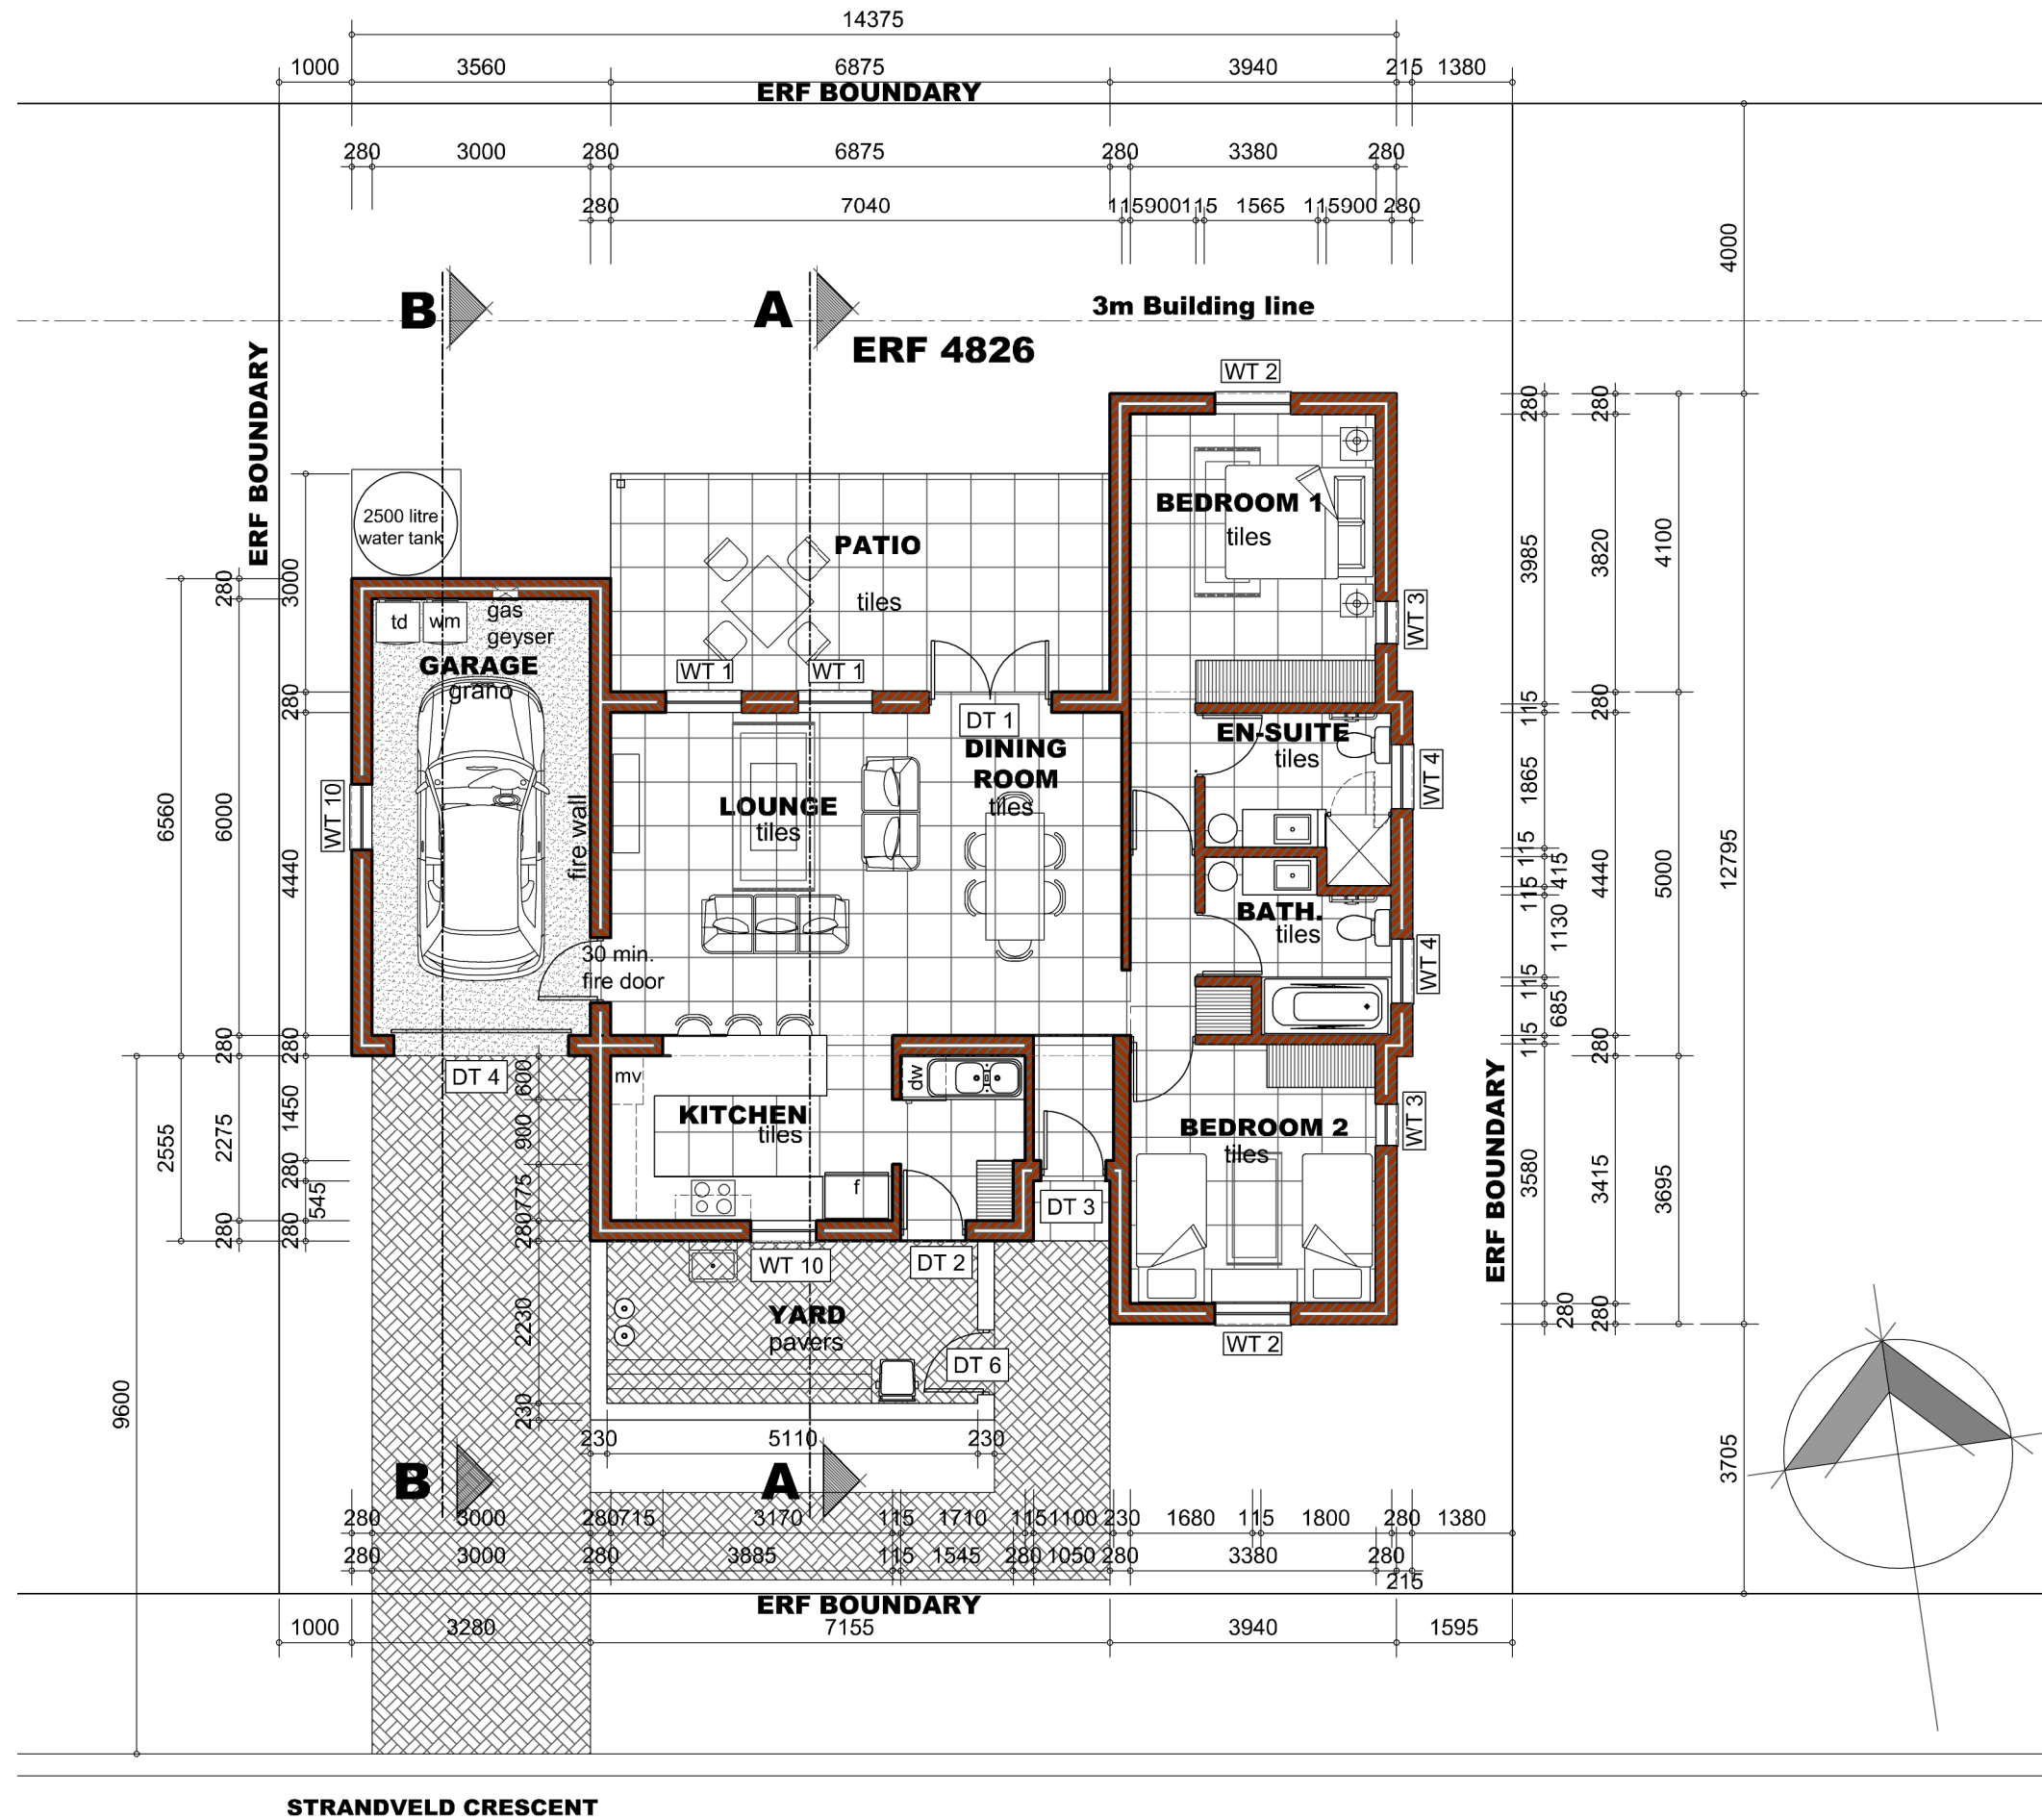

datum	beskrywing	hersien
date	description	revision
13/07/22		

AREAS:	
House:	127.50m ²
Covered Stoep:	20.60m ²
TOTAL COVERED AREA:	148.10m ²
Open Yard:	13.70m ²
Erf Area:	347.88m ²
Coverage:	42.6%

CLIENT: Ken Lello	
TYPE 7	
SKETCH PLAN	
FOR INFORMATION ONLY	
FOR CONSTRUCTION	

TAKE NOTE:
DIMENSIONS SCALED OFF THE DRAWINGS ARE NOT VALID. ALL DRAWINGS AND DIMENSIONS MUST BE CHECKED ON SITE BEFORE ANY MATERIALS ARE ORDERED OR BUILDING WORK COMMENCES. ANY DISCREPANCIES BETWEEN DRAWINGS AND QUERIES MUST BE DIRECTED TO THE ARCHITECT FOR APPROVAL. COPYRIGHT OF THESE DRAWINGS IS PROTECTED AND RESERVED IN TERMS OF THE ARCHITECTS ACT 35 OF 1970 AND THE COPYRIGHT ACT 98 OF 1978 AND ANY UNAUTHORIZED INFRINGEMENT THEREOF OR REPRODUCTION WILL BE UNLAWFUL. THE AUTHOR'S RIGHTS ARE RESERVED.



PROFESSIONAL ARCHITECT
KAREN NEL
09:40 AM (Africa/Johannesburg) on 12 Apr 2022





125 Meade Street
PO Box 845
George 6530
Tel. 044 874 2304/5
Cell. 082 896 5647
www.sdkarchitects.com
info@sdkarchitects.com

Projek	Project	Tekening beskrywing	Drawing Description	Datum	Date	Projek nommer		Project Number
ELLENRUST LIFESTYLE VILLAGE: New Residence on Erf 4826		PLAN		15/07/2022		1733		
				Skaal	Scale	hersien	Rev.	Drawing Number
				1:100		4826/A3/02		