


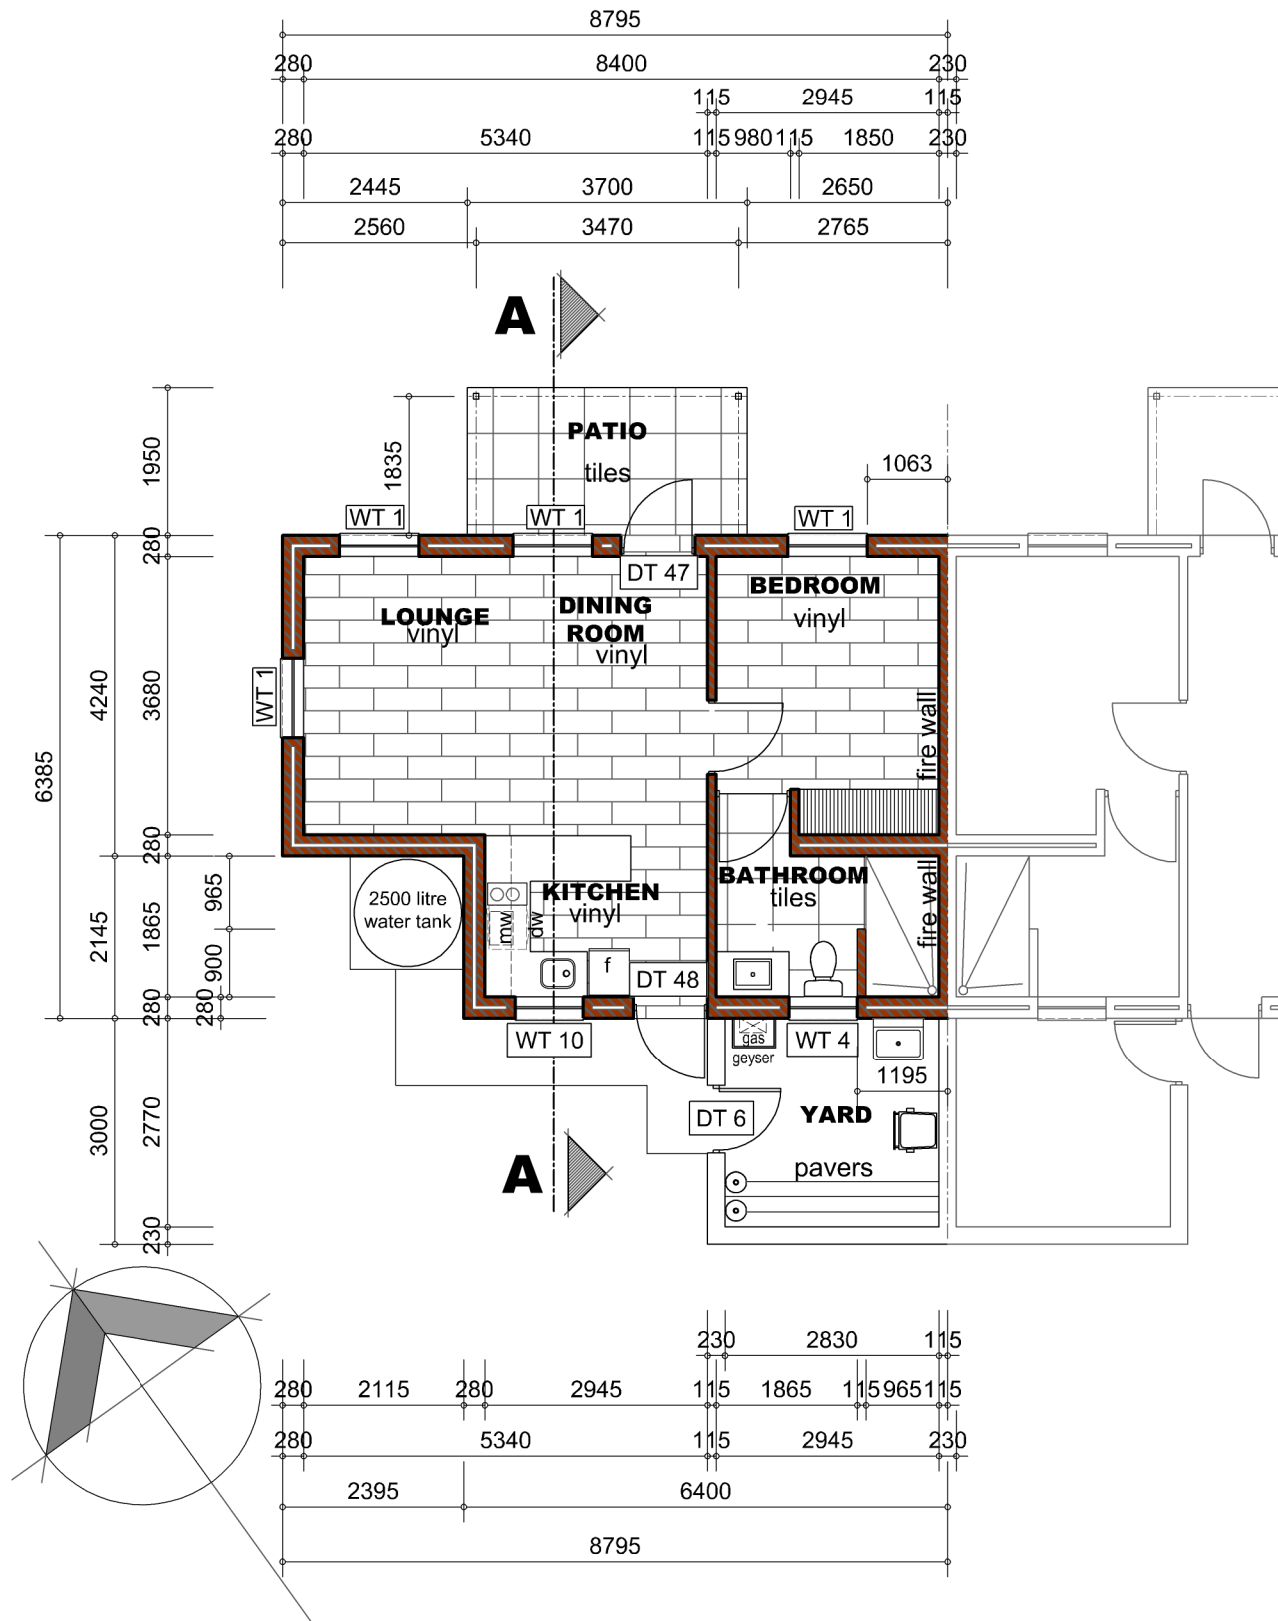

datum	beskrywing	hersien
date	description	revision
13/07/22		

AREAS:	
House:	51.01m ²
Covered Stoep:	7.20m ²
TOTAL COVERED AREA:	58.21m ²
Open Yard:	9.50m ²
	147.60m ²
Erf Area:	39.44%
Coverage:	

CLIENT:	
TYPE 2	
SKETCH PLAN	
FOR INFORMATION ONLY	
FOR CONSTRUCTION	

TAKE NOTE:
DIMENSIONS SCALED OFF THE DRAWINGS ARE NOT VALID. ALL DRAWINGS AND DIMENSIONS MUST BE CHECKED ON SITE BEFORE ANY MATERIALS ARE ORDERED OR BUILDING WORK COMMENCES. ANY DISCREPANCIES BETWEEN DRAWINGS AND QUERIES MUST BE DIRECTED TO THE ARCHITECT FOR APPROVAL. COPYRIGHT OF THESE DRAWINGS IS PROTECTED AND RESERVED IN TERMS OF THE ARCHITECTS ACT 35 OF 1970 AND THE COPYRIGHT ACT 98 OF 1978 AND ANY UNAUTHORIZED INFRINGEMENT THEREOF OR REPRODUCTION WILL BE UNLAWFUL. THE AUTHOR'S RIGHTS ARE RESERVED.

**PROFESSIONAL ARCHITECT**
South African Council
for the Architectural Profession
09:40 AM (Africa/Johannesburg) on 12 Apr 2022



KAREN NEL

Projek	Project	Tekening beskrywing	Drawing Description	Datum	Date	Projek nommer	Project Number
ELLENRUST LIFESTYLE VILLAGE:		PLAN		03/10/2025		1733	
New Residence on Erf				Skaal	Scale	hersien	Rev.
				1:100			
						Drawing Number	Drawing Number
						/A3/02	

**SDK**
ARCHITECTS

125 Meade Street
PO Box 845
George 6530
Tel. 044 874 2304/5
Cell. 082 896 5647
www.sdkarchitects.com
info@sdkarchitects.com

Z:\PROJECTS\2017\1733 Stilbaai Aftee-cord\Werkstekeninge\Master Plans\Type 2AL Master.dwg